




STAIR PLAN @ EL. 174'-11⁵/₈ - 181'-11¹/₈

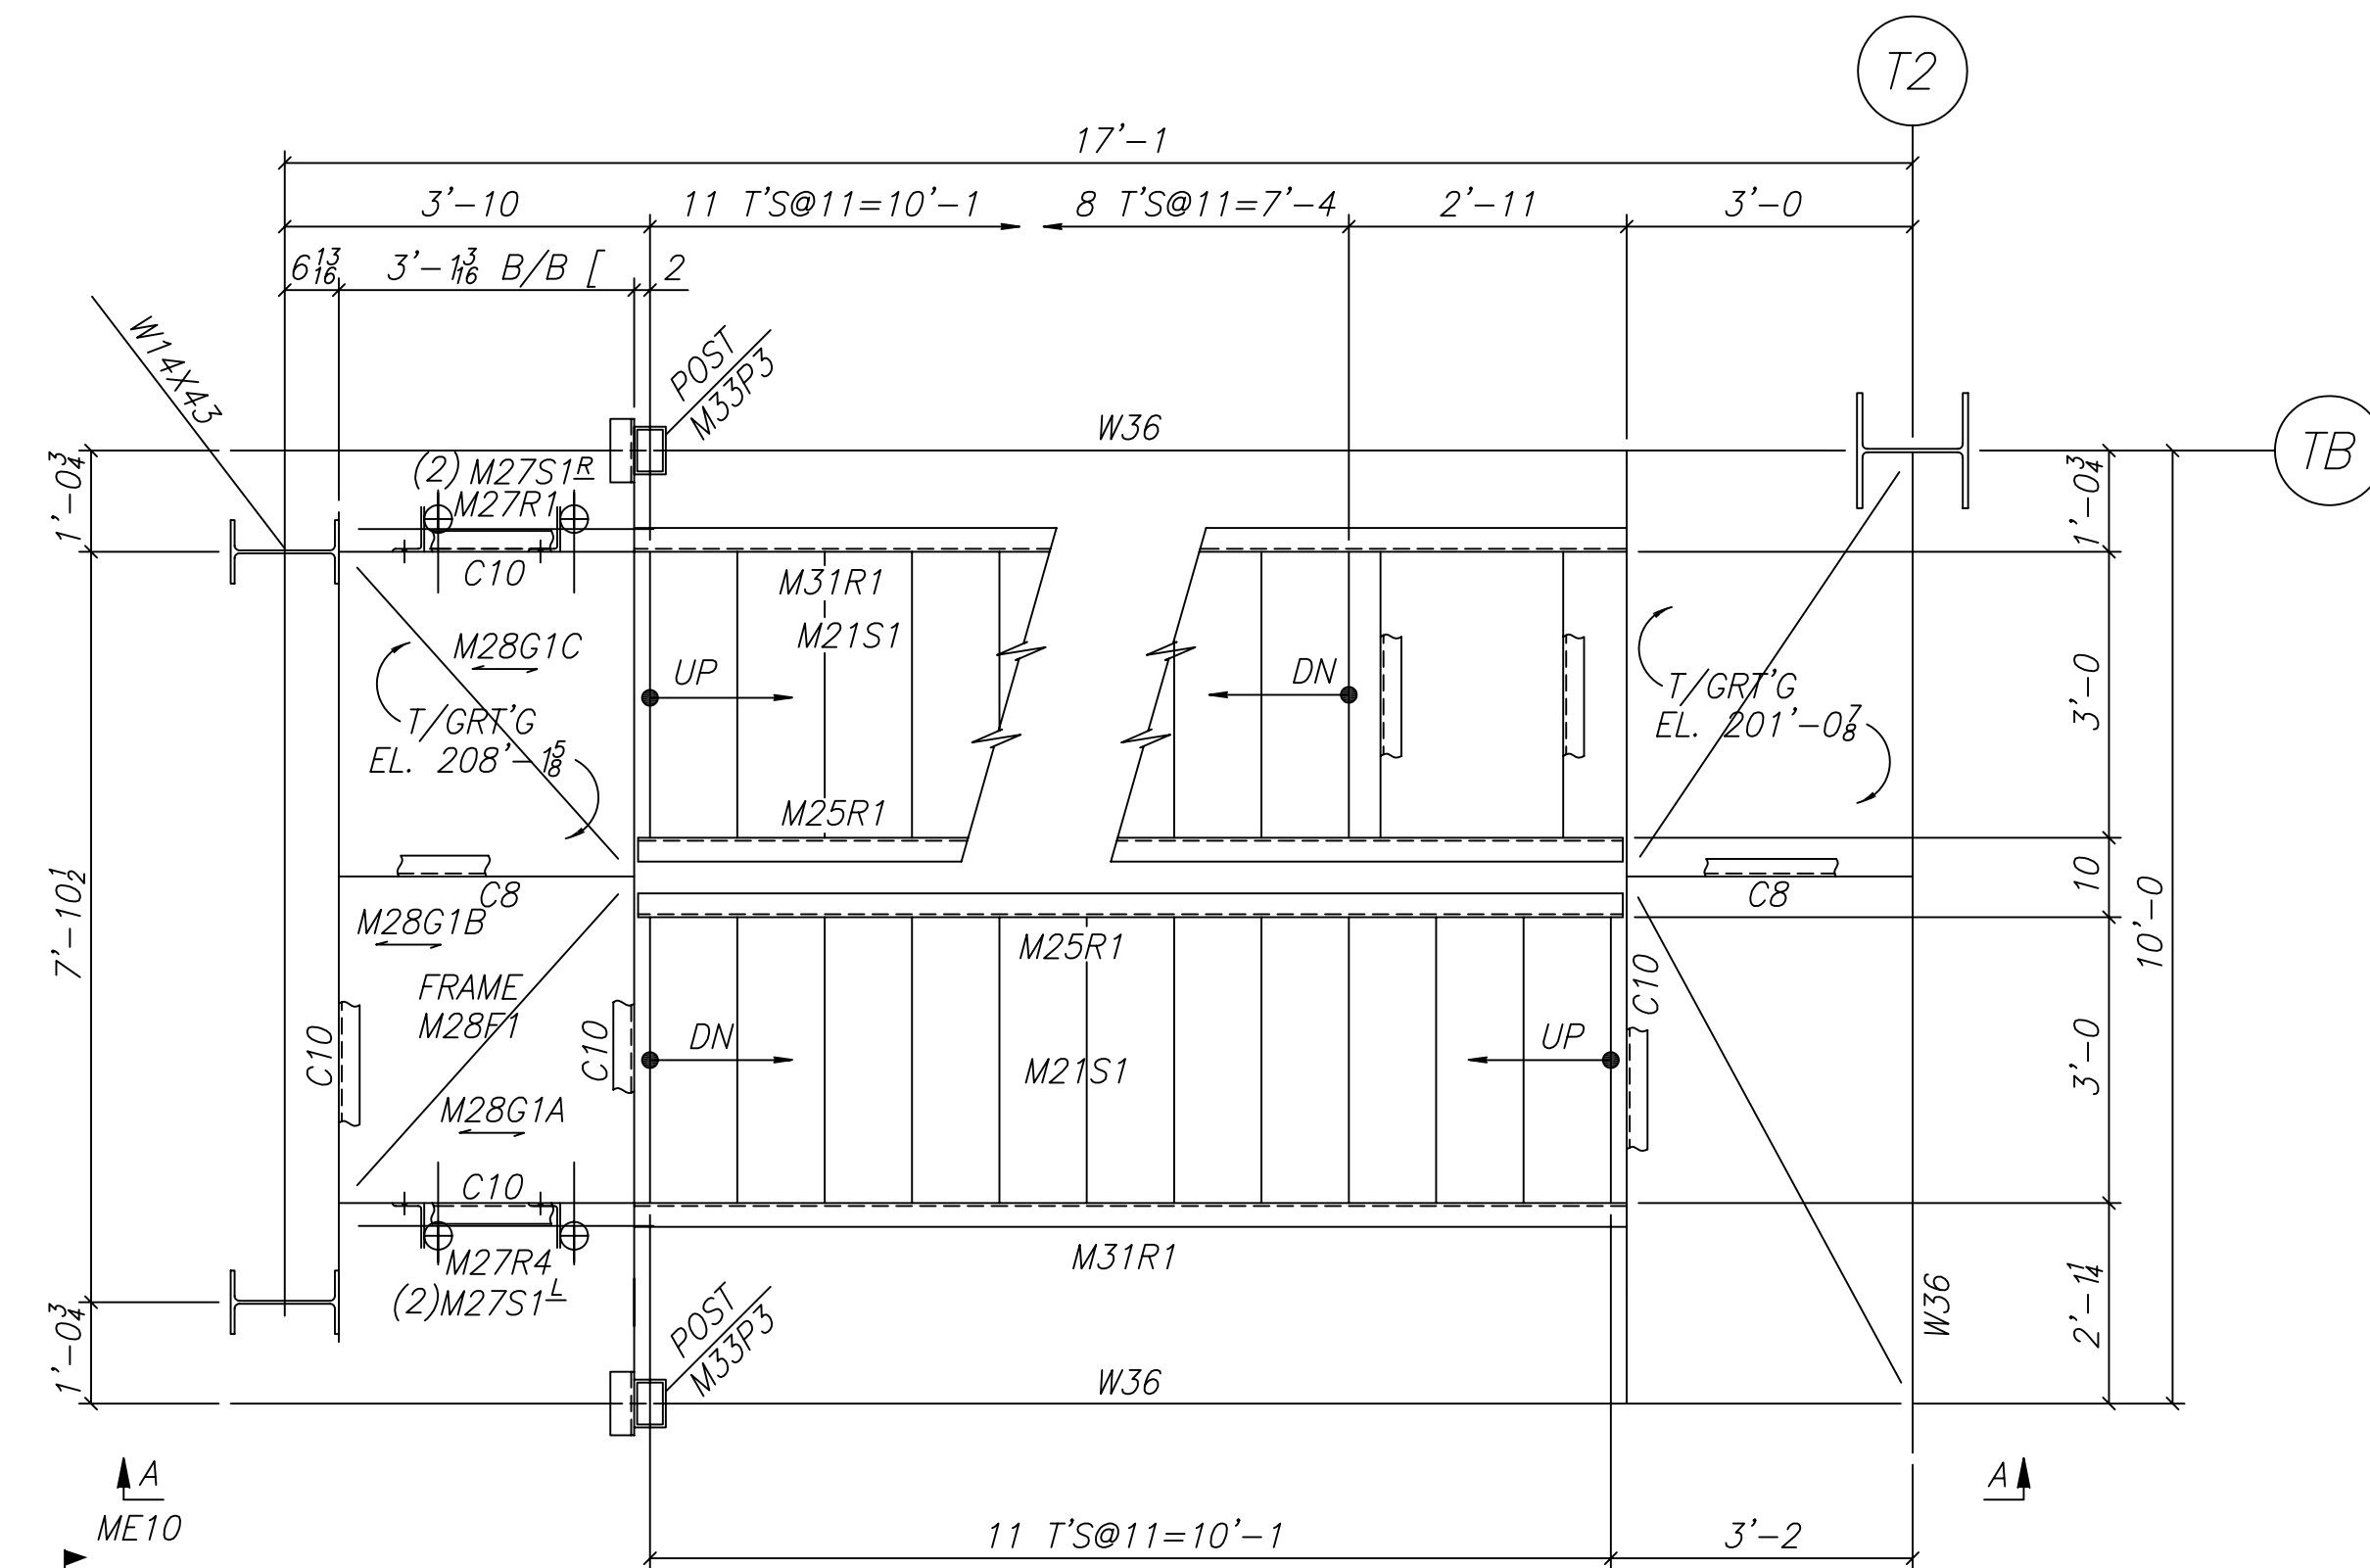


STAIR PLAN @ EL. 201'-0⁷/₈ - 208'-1⁵/₈

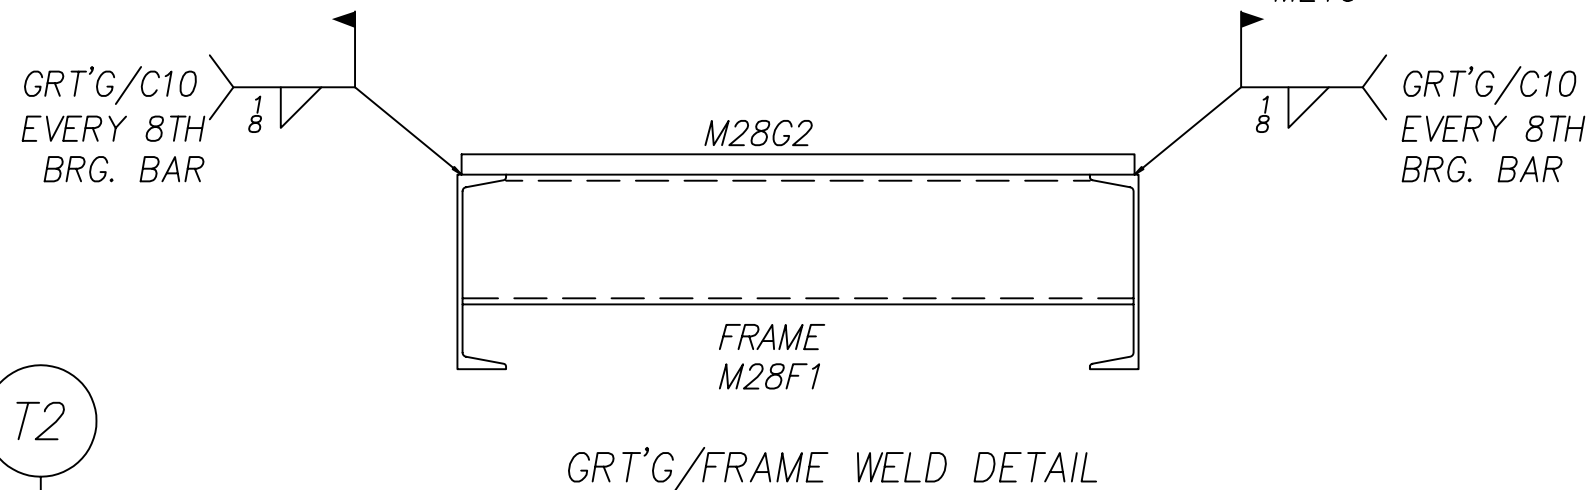


GRT'G/FRAME WELD DETAIL

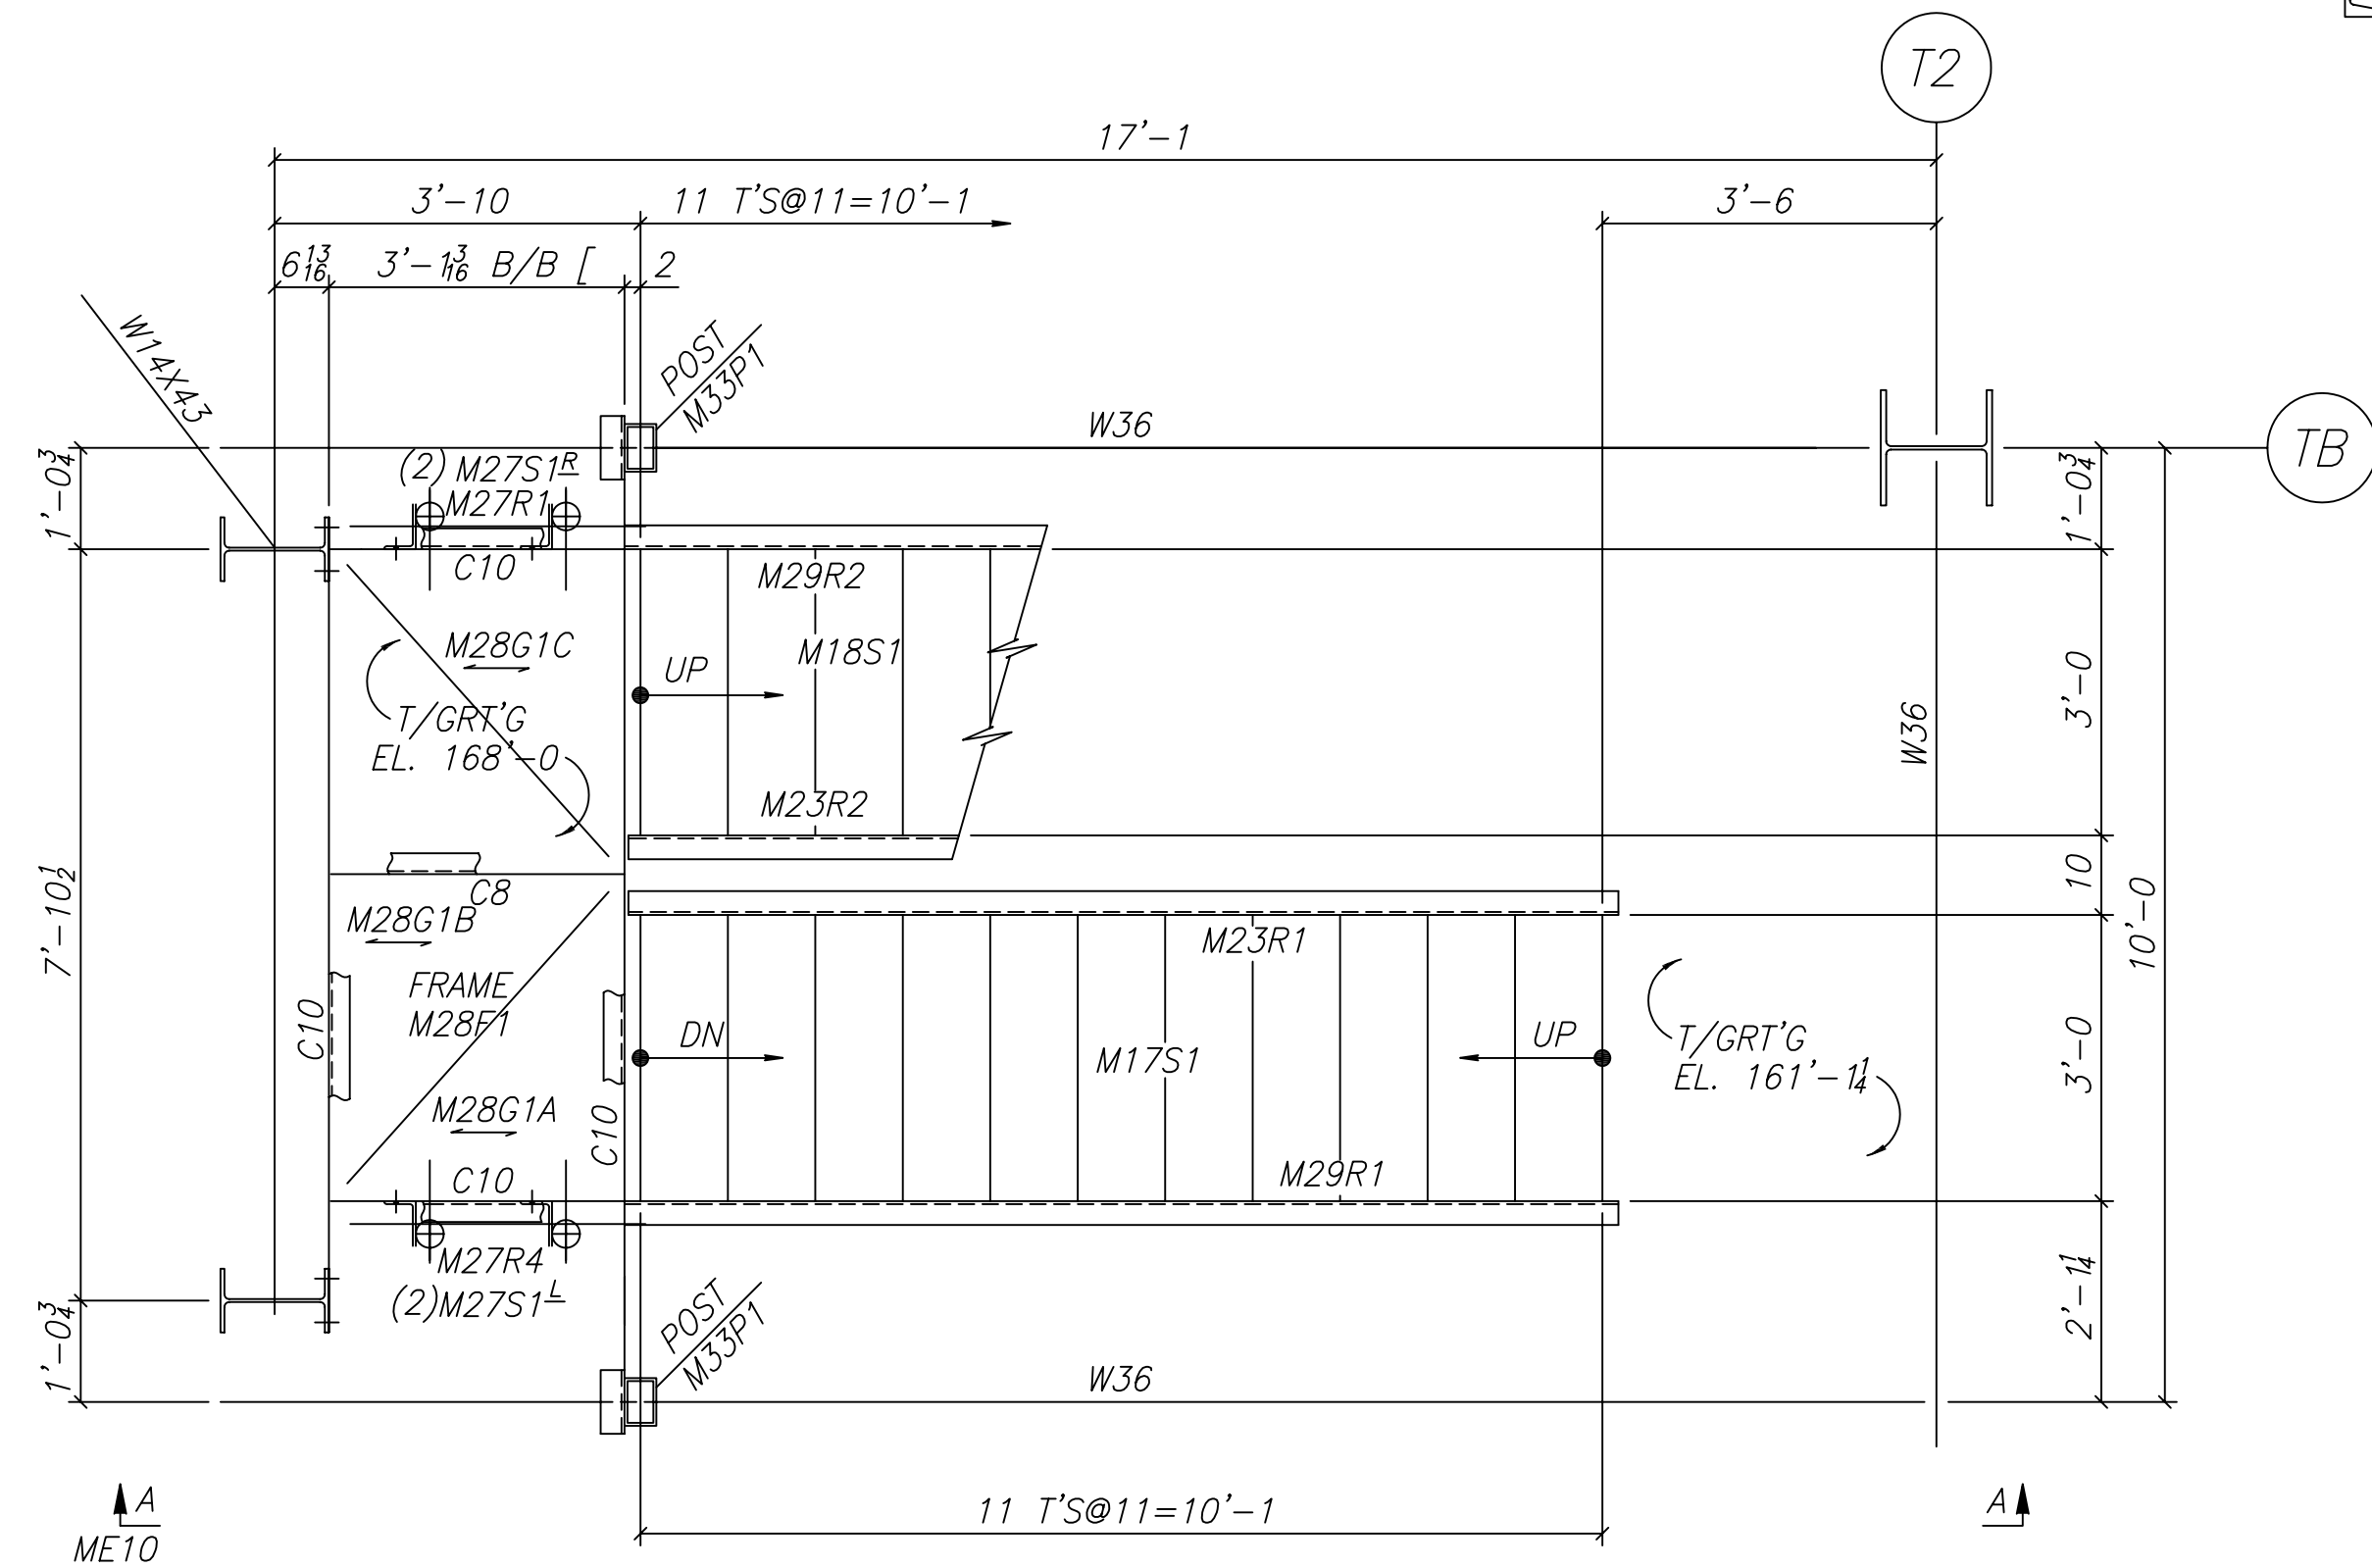

STAIR PLAN @ EL. 161'-1¹/₄ - 168'-0

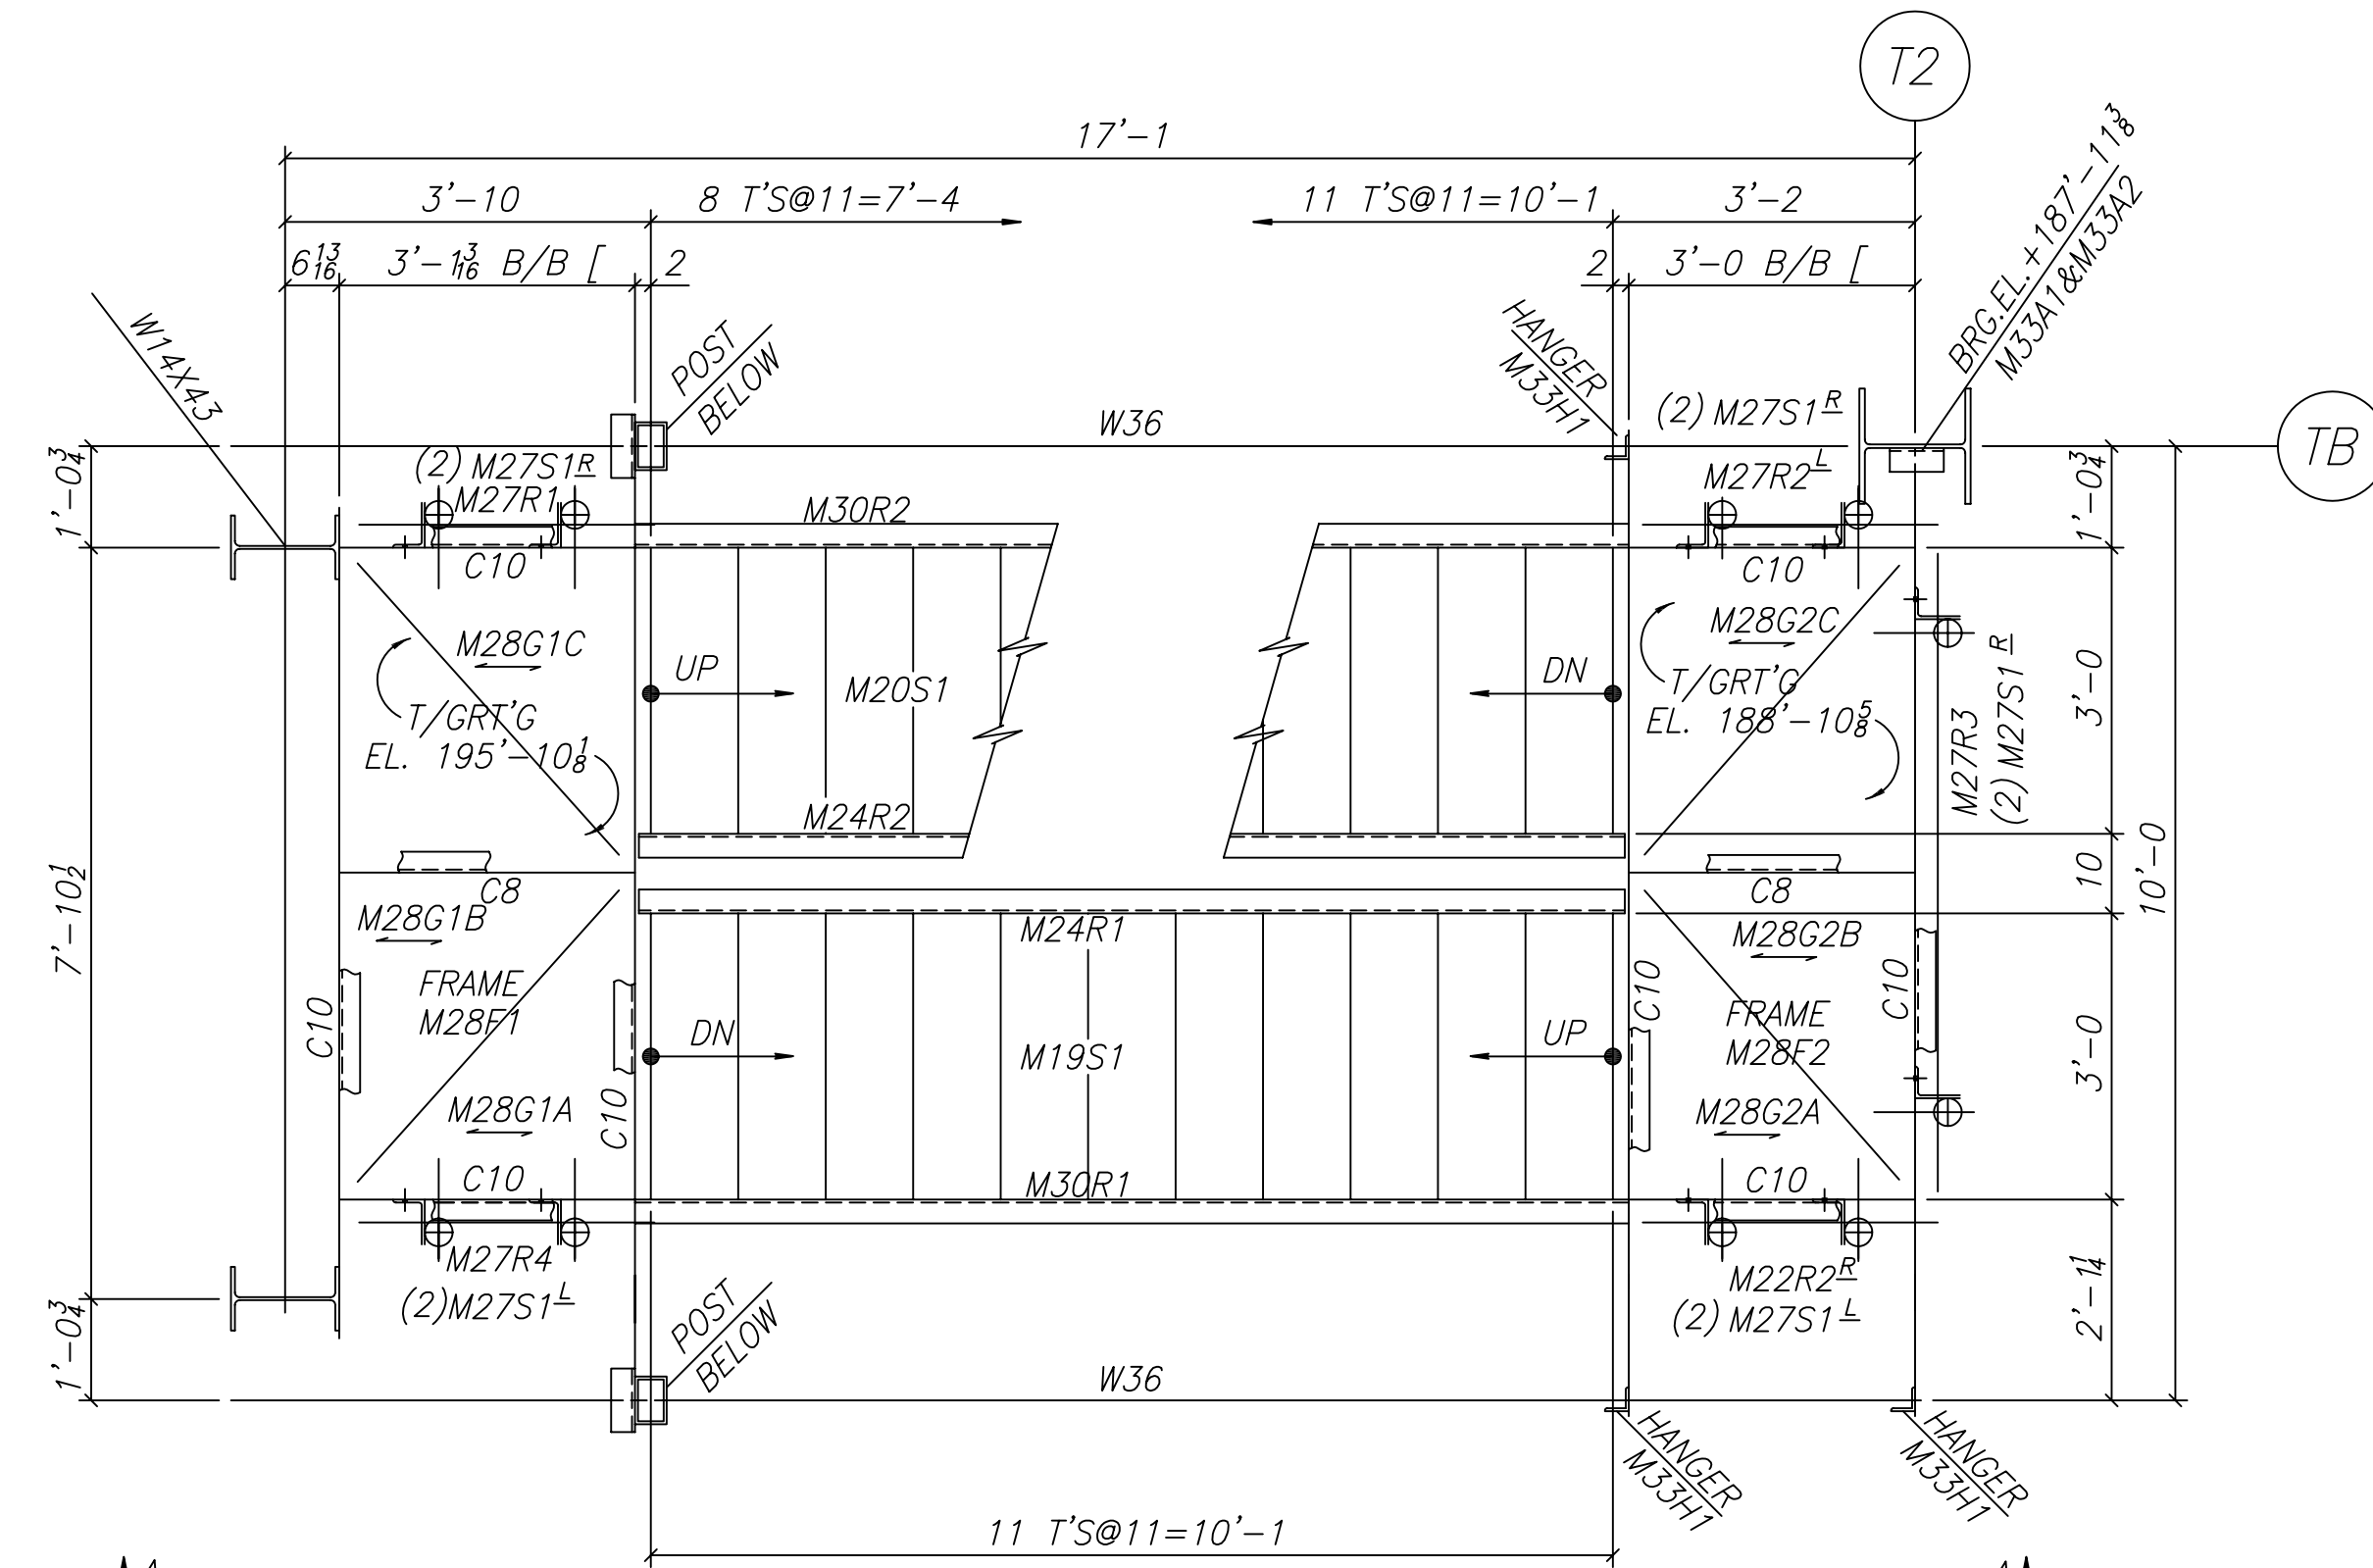

STAIR PLAN @ EL. 188'-10⁵/₈ - 195'-10¹/₈

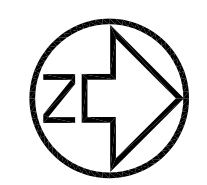

REF. DWG.: 338255

TECH DYNAMICS INC. FABRICATION TOLEDO OHIO										DEPT. APPROVED		ENGINEERING DRAWING COMPUTER INPUT		MITTAL CLEVELAND WORKS MITTAL STEEL USA	
												OPER.		SEARCH ARGUMENT	
												DATE		DRAWING NUMBER	
												MECH.		DRAWING TITLE	
												DATE		DRAWING TITLE	
												2		STAIR PLAN @ EL. 161'-1, 1/4	
												1		THIS DRAWING IS LOANED WITH THE EXPRESS AGREEMENT THAT THE DRAWING AND INFORMATION CONTAINED ARE THE PROPERTY OF ISO-CLEVELAND, INC. AND WILL NOT BE REPRODUCED, COPIED OR OTHERWISE DISPOSED OF DIRECTLY OR INDIRECTLY AND WILL NOT BE USED IN WHOLE OR IN PART TO ASSIST IN MAKING OR TO FURNISH ANY INFORMATION FOR THE MAKING OF DRAWINGS, PRINTS OR OTHER REPRODUCTIONS HEREOF, OR FOR THE MAKING OF APPARATUS OR PARTS THEREOF, EXCEPT UPON WRITTEN PERMISSION OF ISO-CLEVELAND, INC. FIRST OBTAINED AND SPECIFIC AS TO EACH CASE. THE ACCEPTANCE OF THIS DRAWING WILL BE CONSTRUED AS AN ACCEPTANCE OF THE	
JOB NO. 06-070		SHEET NO. ME8										APC TOWER		DRAWING NUMBER	
												STAIR PLAN		338608	
												DATE 11/13/06		SCALE 1/4"=1'-0"	
												DATE 1/22/07		PROJ. ISCO614	
												APPROVED			