


DETAIL '1'

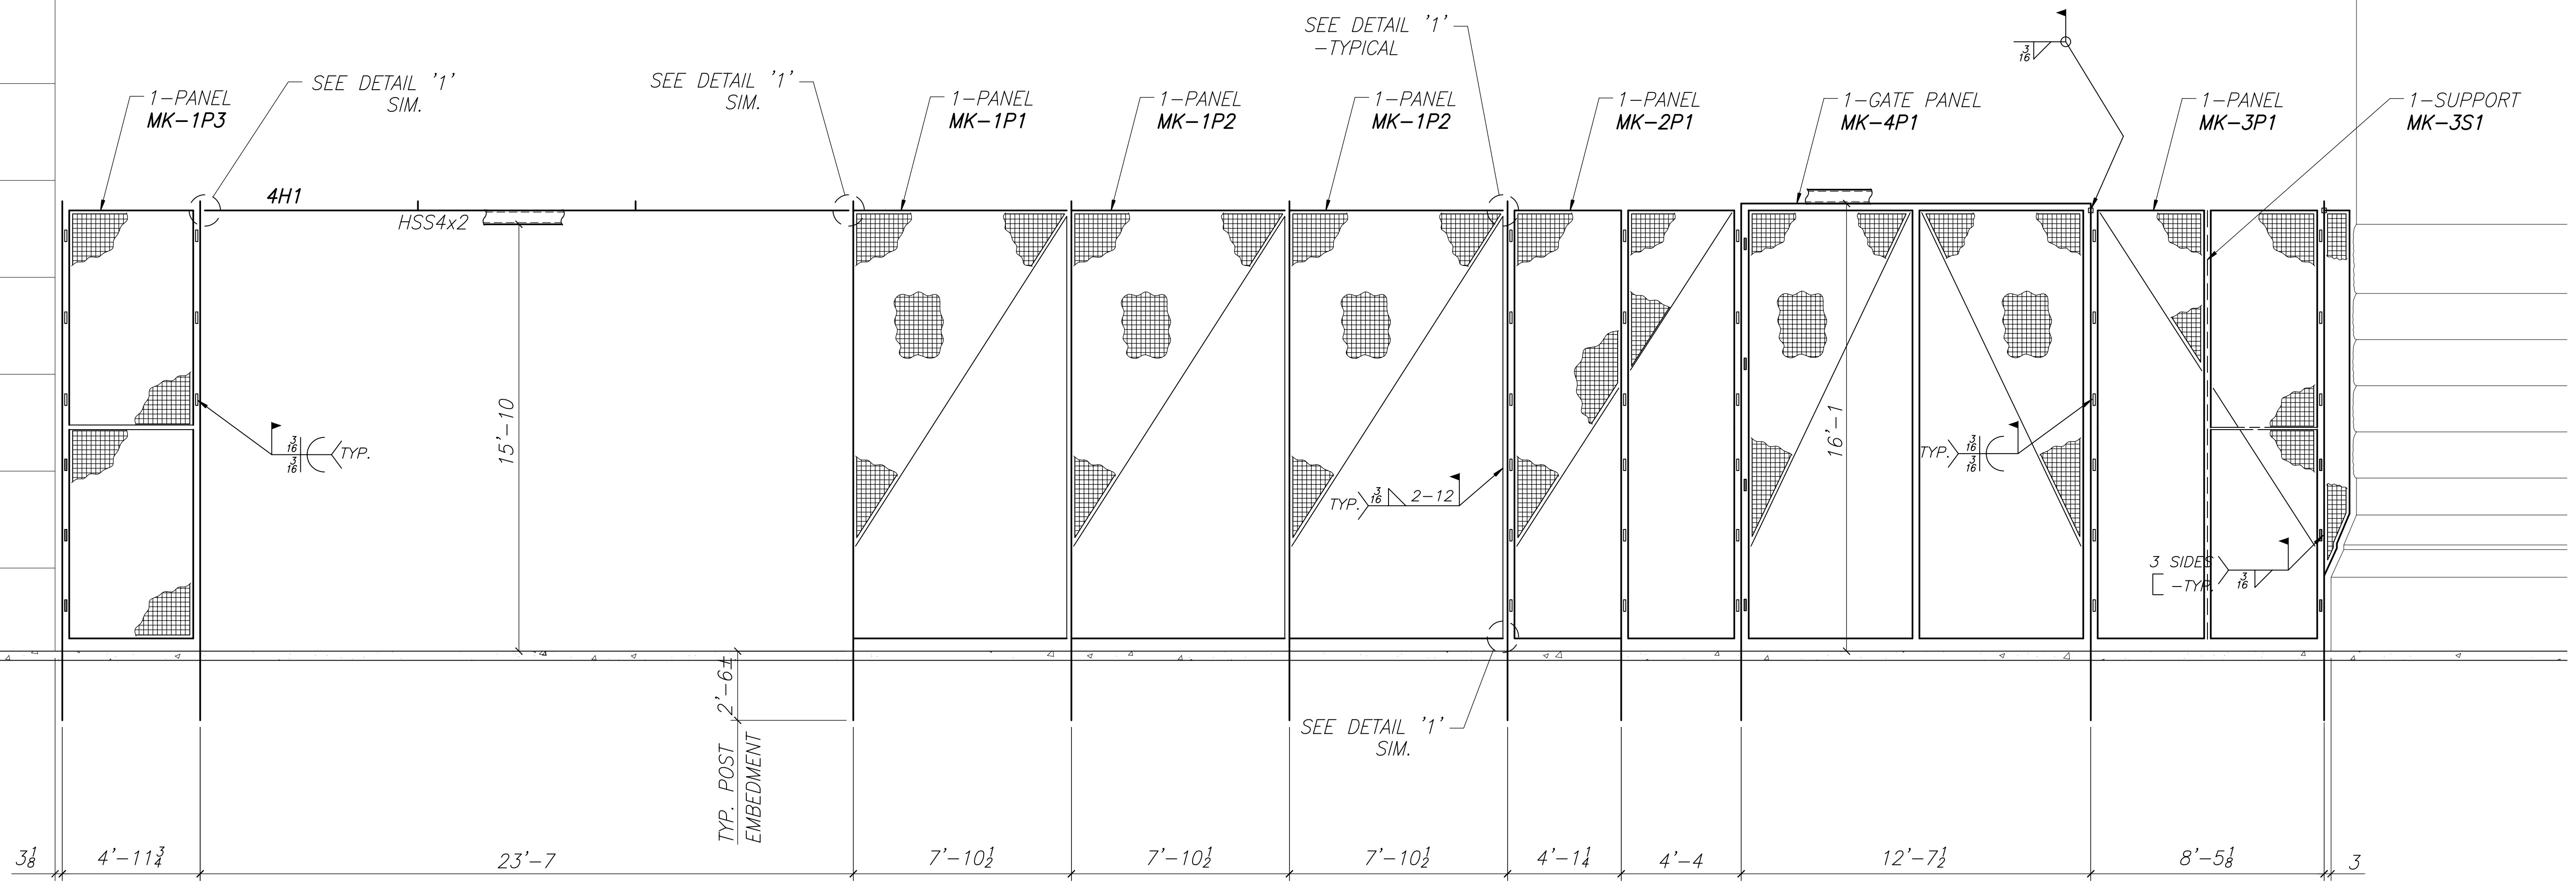

SECURITY ENCLOSURE ELEVATION
(LOOKING FROM STREET SIDE)

REFERENCE DESIGN DWG.(s): -

ITEM #: -

REVISIONS		PRINTS ISSUED	
REV.	DATE	AMT.	DATE
△	11-14-07		
△	11-21-07		

Mull Iron A MINORITY BUSINESS ENTERPRISE
10 MULL DRIVE RITTMAN, OHIO 44270

JOB NAME SOCIETY TOWER
JOB ADDRESS CLEVELAND, OHIO
ARCHITECT -
ENGINEER -
CUSTOMER -
CONTRACTOR -
DESCRIPTION -

DATE 11-08-06 CHECKED CDI

CONT. No. 3-060604 Dwg. No. E1 REV.B